


# INFORMAL GARDEN

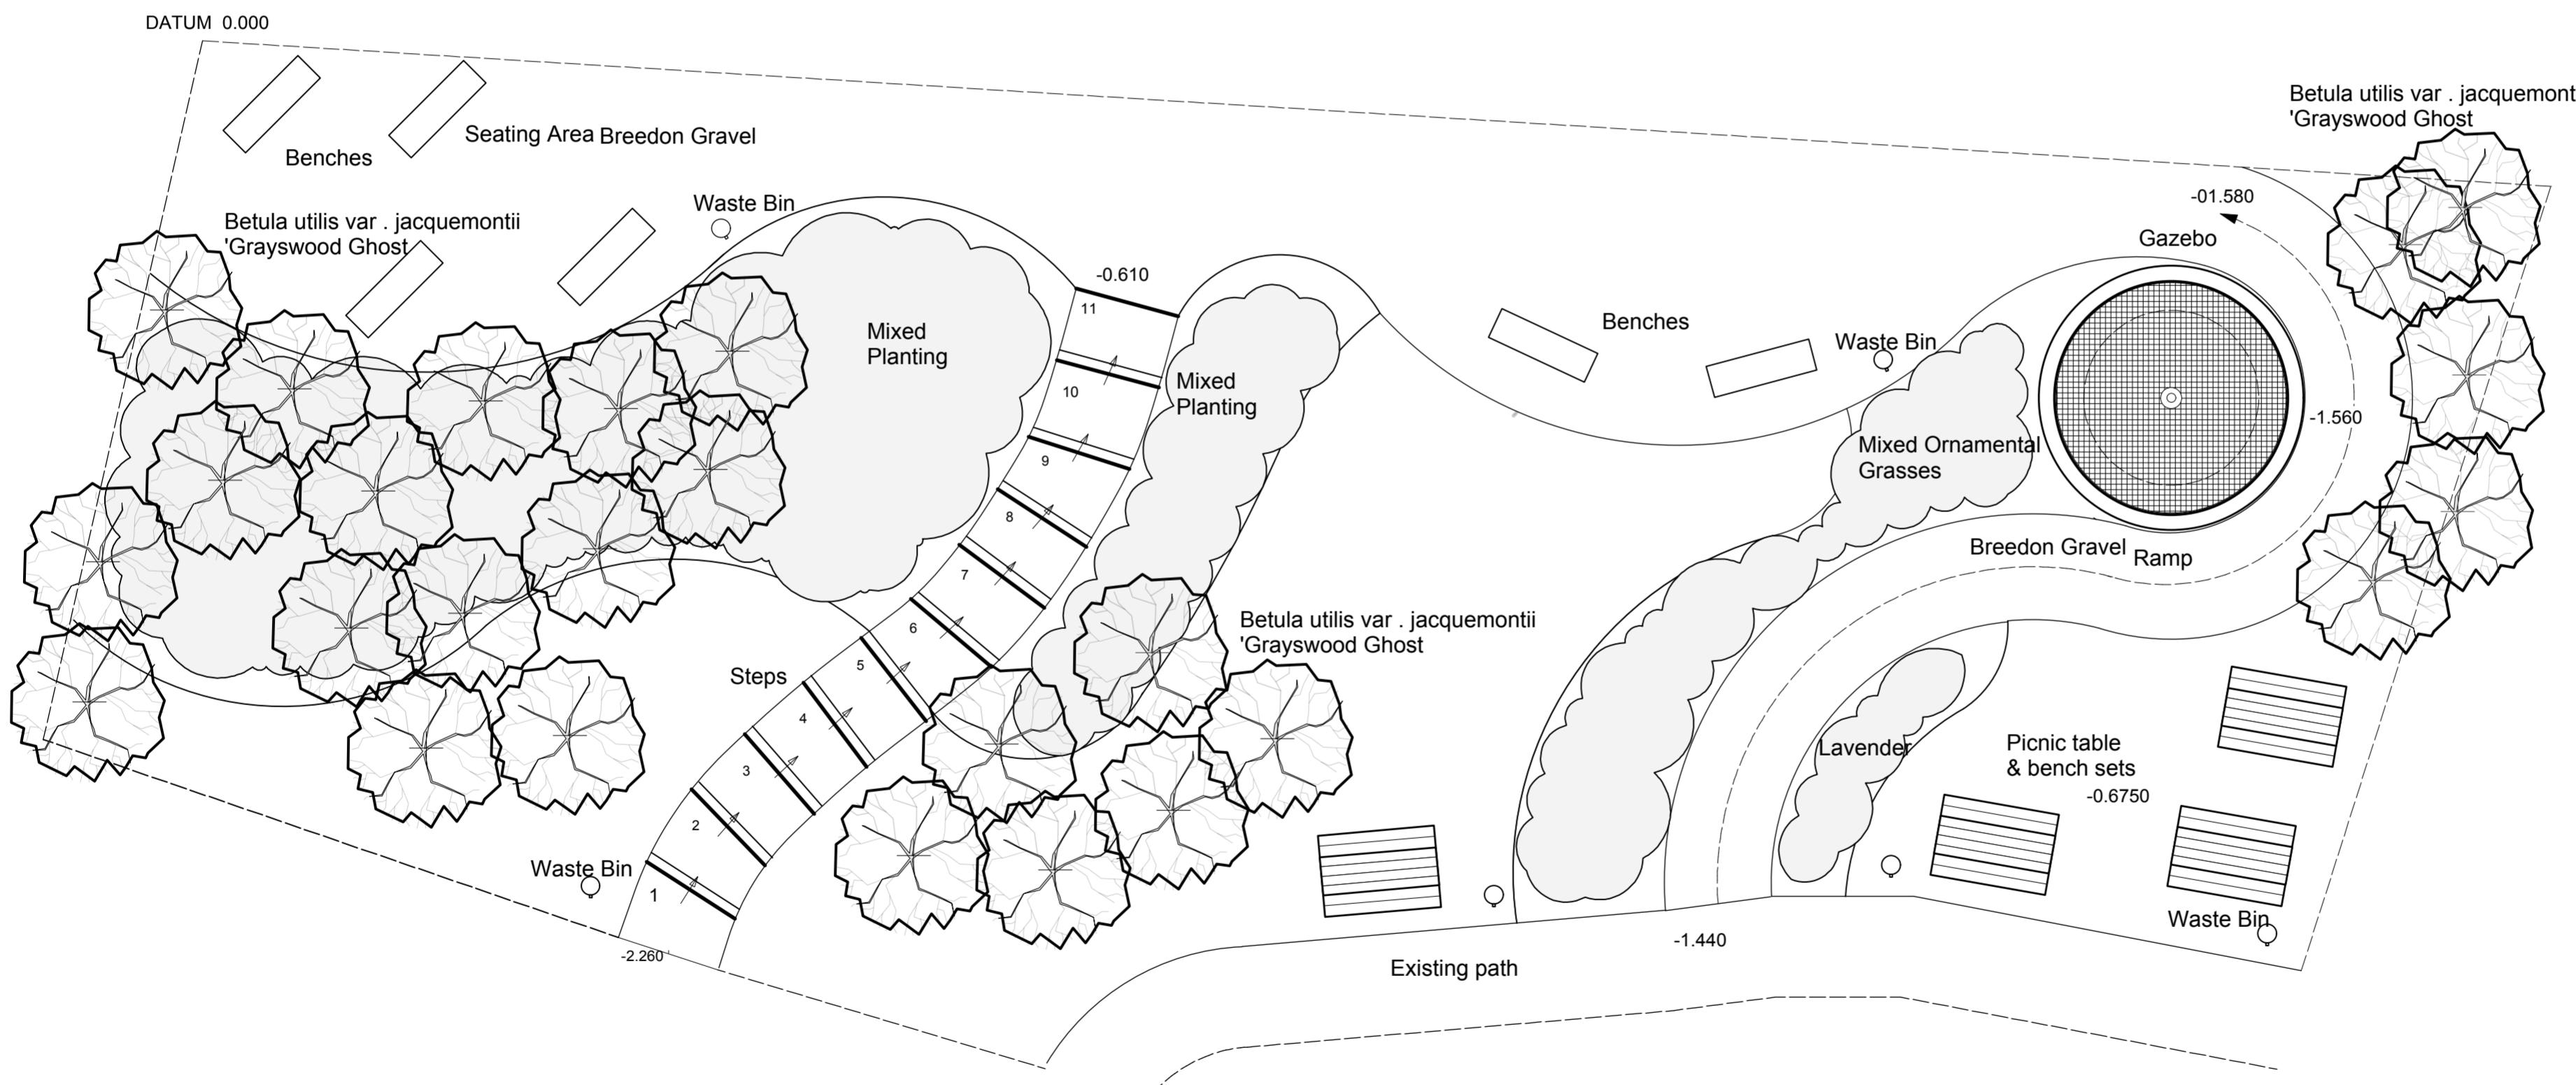

INFORMATION	
Benches: To be Oak Beam Benches 2mX50cmX50cm supplied by Timber Resources International	
Gazebo: To be bespoke made in Cor-Ten steel, fabricated by Bonna Fabrications. See Construction Detail	
Ramp and seating areas: To be Breedon Golden Amber Gravel (Breedon Gravel) laid at a finished compacted thickness of 50mm. over a compacted Type 1 sub base, of 150mm minimum thickness	
Trees: To be heavy standards of Betula utilis var. jacquemontii 'Grayswood Ghost' Alternatives are Silver shadow, Jermyns and Betula ermanii.	
Steps: To be constructed with 2000mm X 150mm x 200mm A Grade Railway Sleepers with Shredded Bark Infill: Riser 150mm and Length of tread 1400mm:	
Picnic Table Sets: To be Marina Picnic O220 supplied as flat pack by Extremis Couthoflaan 20b 8972 Poperinge Belgium	
Waste Bins: To be Cobielle IC in Corten Steel supplied by Frepact.com	
Designer	Reg Wickings 13 Homecroft Road Sydenham London SE26 5QN rwick1234@aol.com 07876440955
Email	
Mobile	
Client's Name	Capel Manor
Job Title	Informal Garden
Drawing Title	Presentation Plan
Scale	1:100
Drawing Number	003-001
Date	July 9 <sup>th</sup> 2013
Disclaimer	Site as seen Do not scale from this drawing All measurements to be checked on site Existing levels show as 0.000 New levels shown as (0.000)