


Ecological Planting Gravel Garden



Salvia argentea © fragrantfields.com



Verbena bonariensis © Tim Wilson

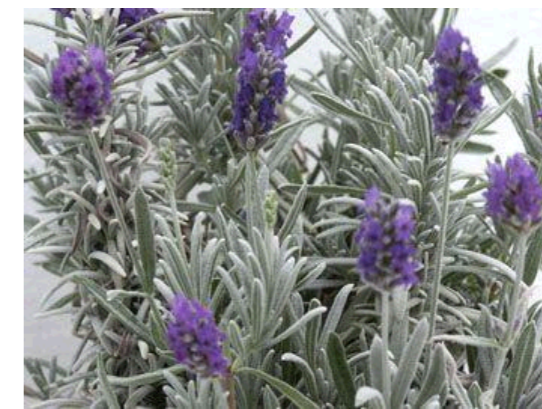


Lavandula lanata © lestuentegrande.com



Eryngium X olivianum © sambadafarm.com



Gaucum flavum f. fulum © Jocelyn Hays Chilvers

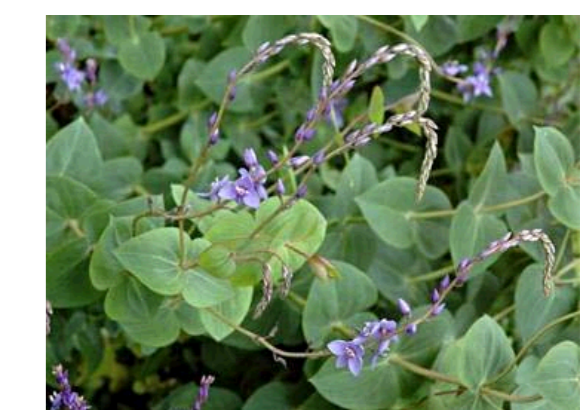


Parahebe Perfoliata © Deep Root Plantbase




Euphorbia rigida © RHS




Cistus X cyprus © Romany Software Ltd

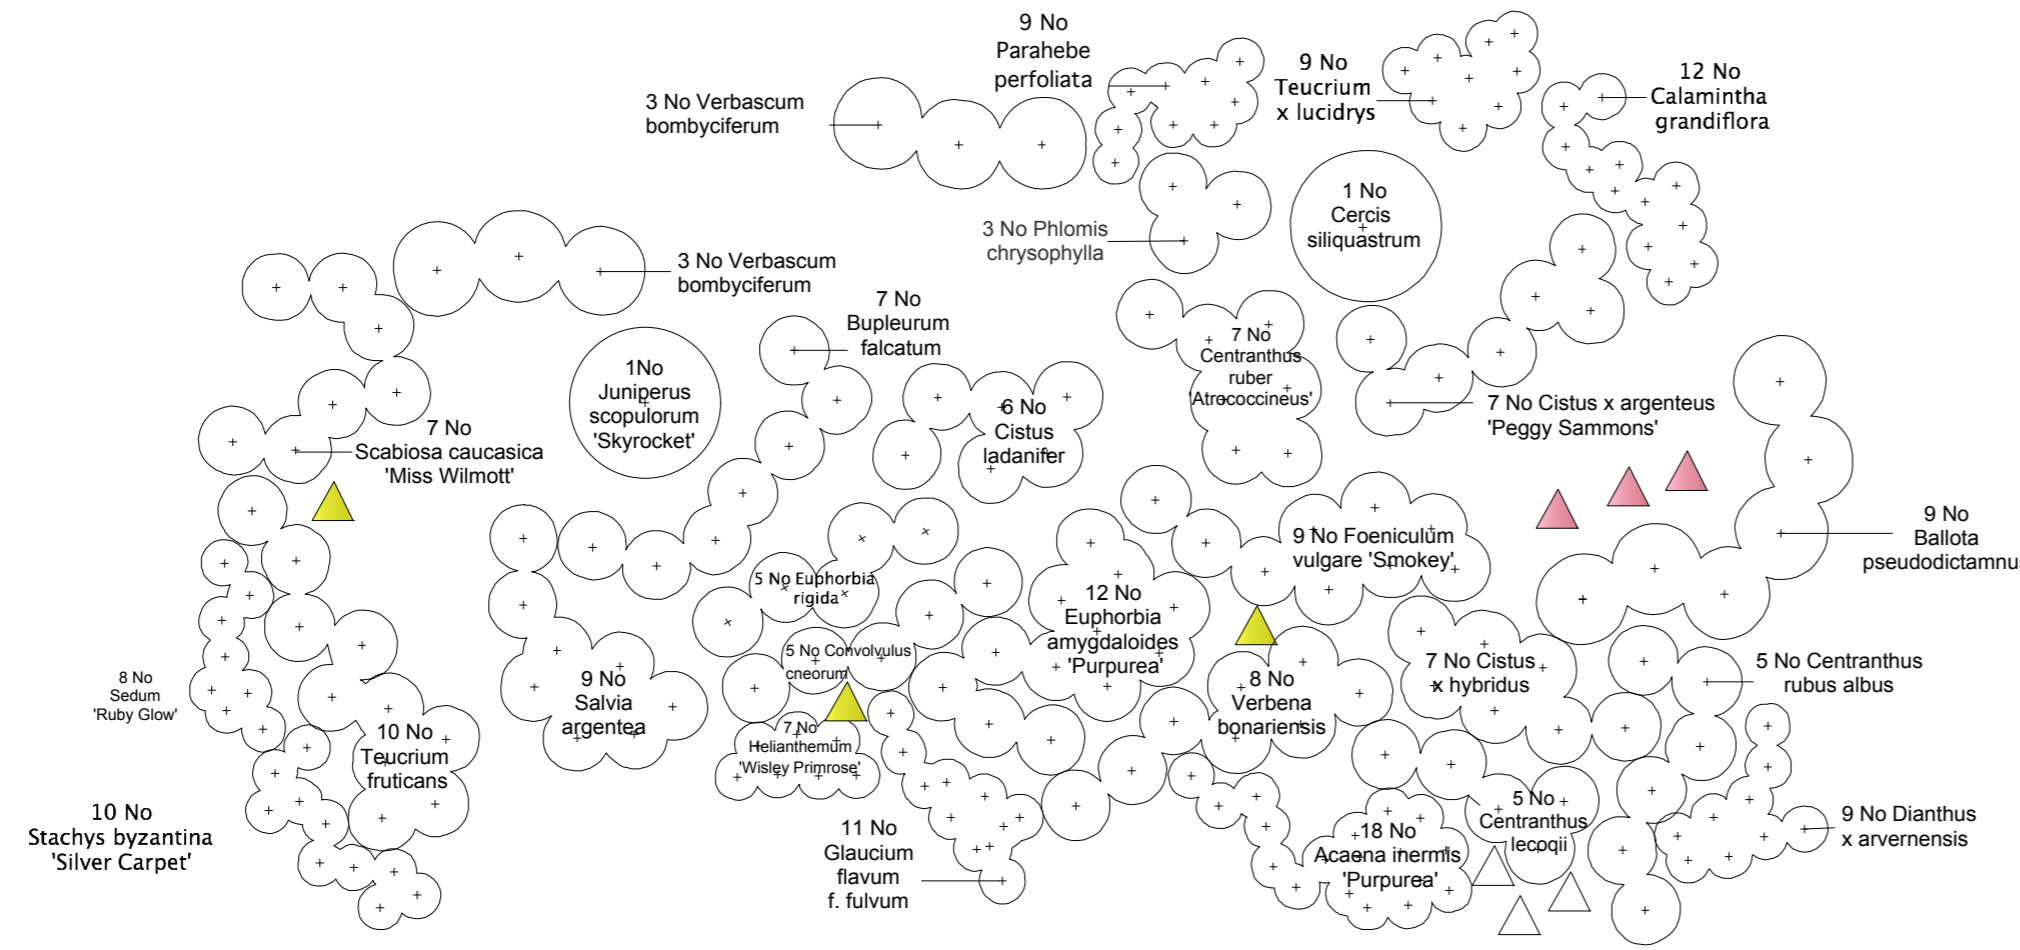

A ▲ A

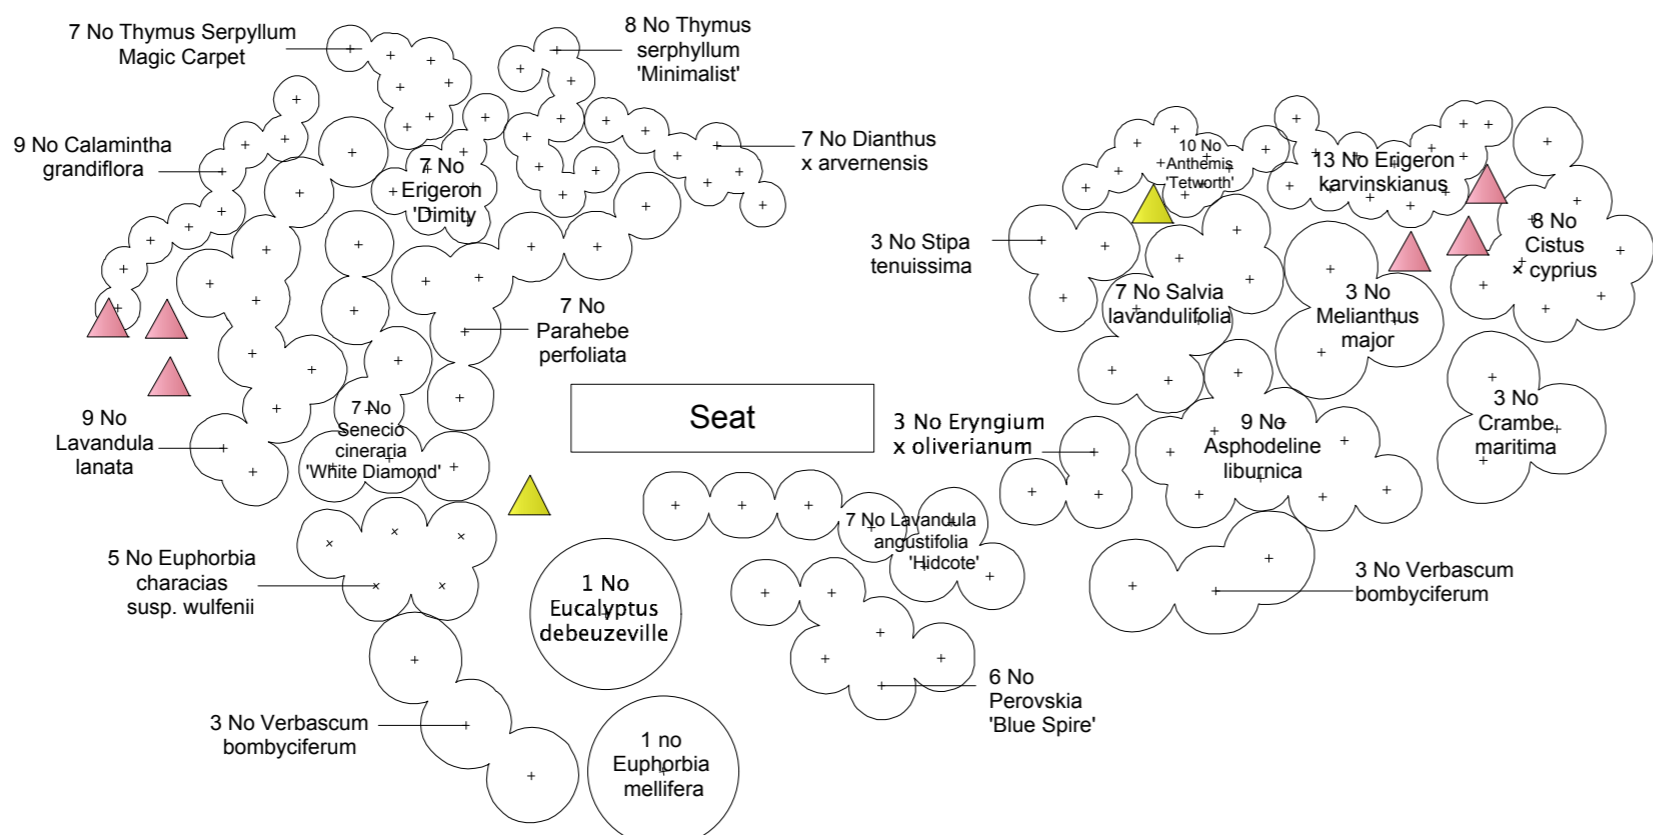

- ▲ Nectaroscordum siculum subsp. Bulgaricum .91
- ▲ Allium cristophii .61
- ▲ Allium carinatum subsp. pulchellum album .38 W

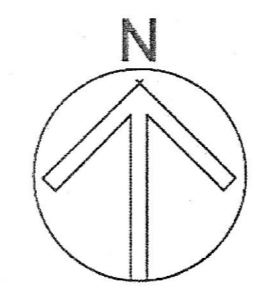

INFORMATION	
Designer	Reg Wickings 13 Homecroft Road Sydenham London SE26 5QN rwick1234@aol.com 07876440955
Client's Name	Capel Manor
Job Title	Ecological Planting Gravel Garden
Drawing Title	Plan with Elevation
Scale	1:50
Drawing Number	001-002
Date	29-10-2014
Disclaimer	Site as seen All measurements to be checked on site