


Concept Garden : Leaves

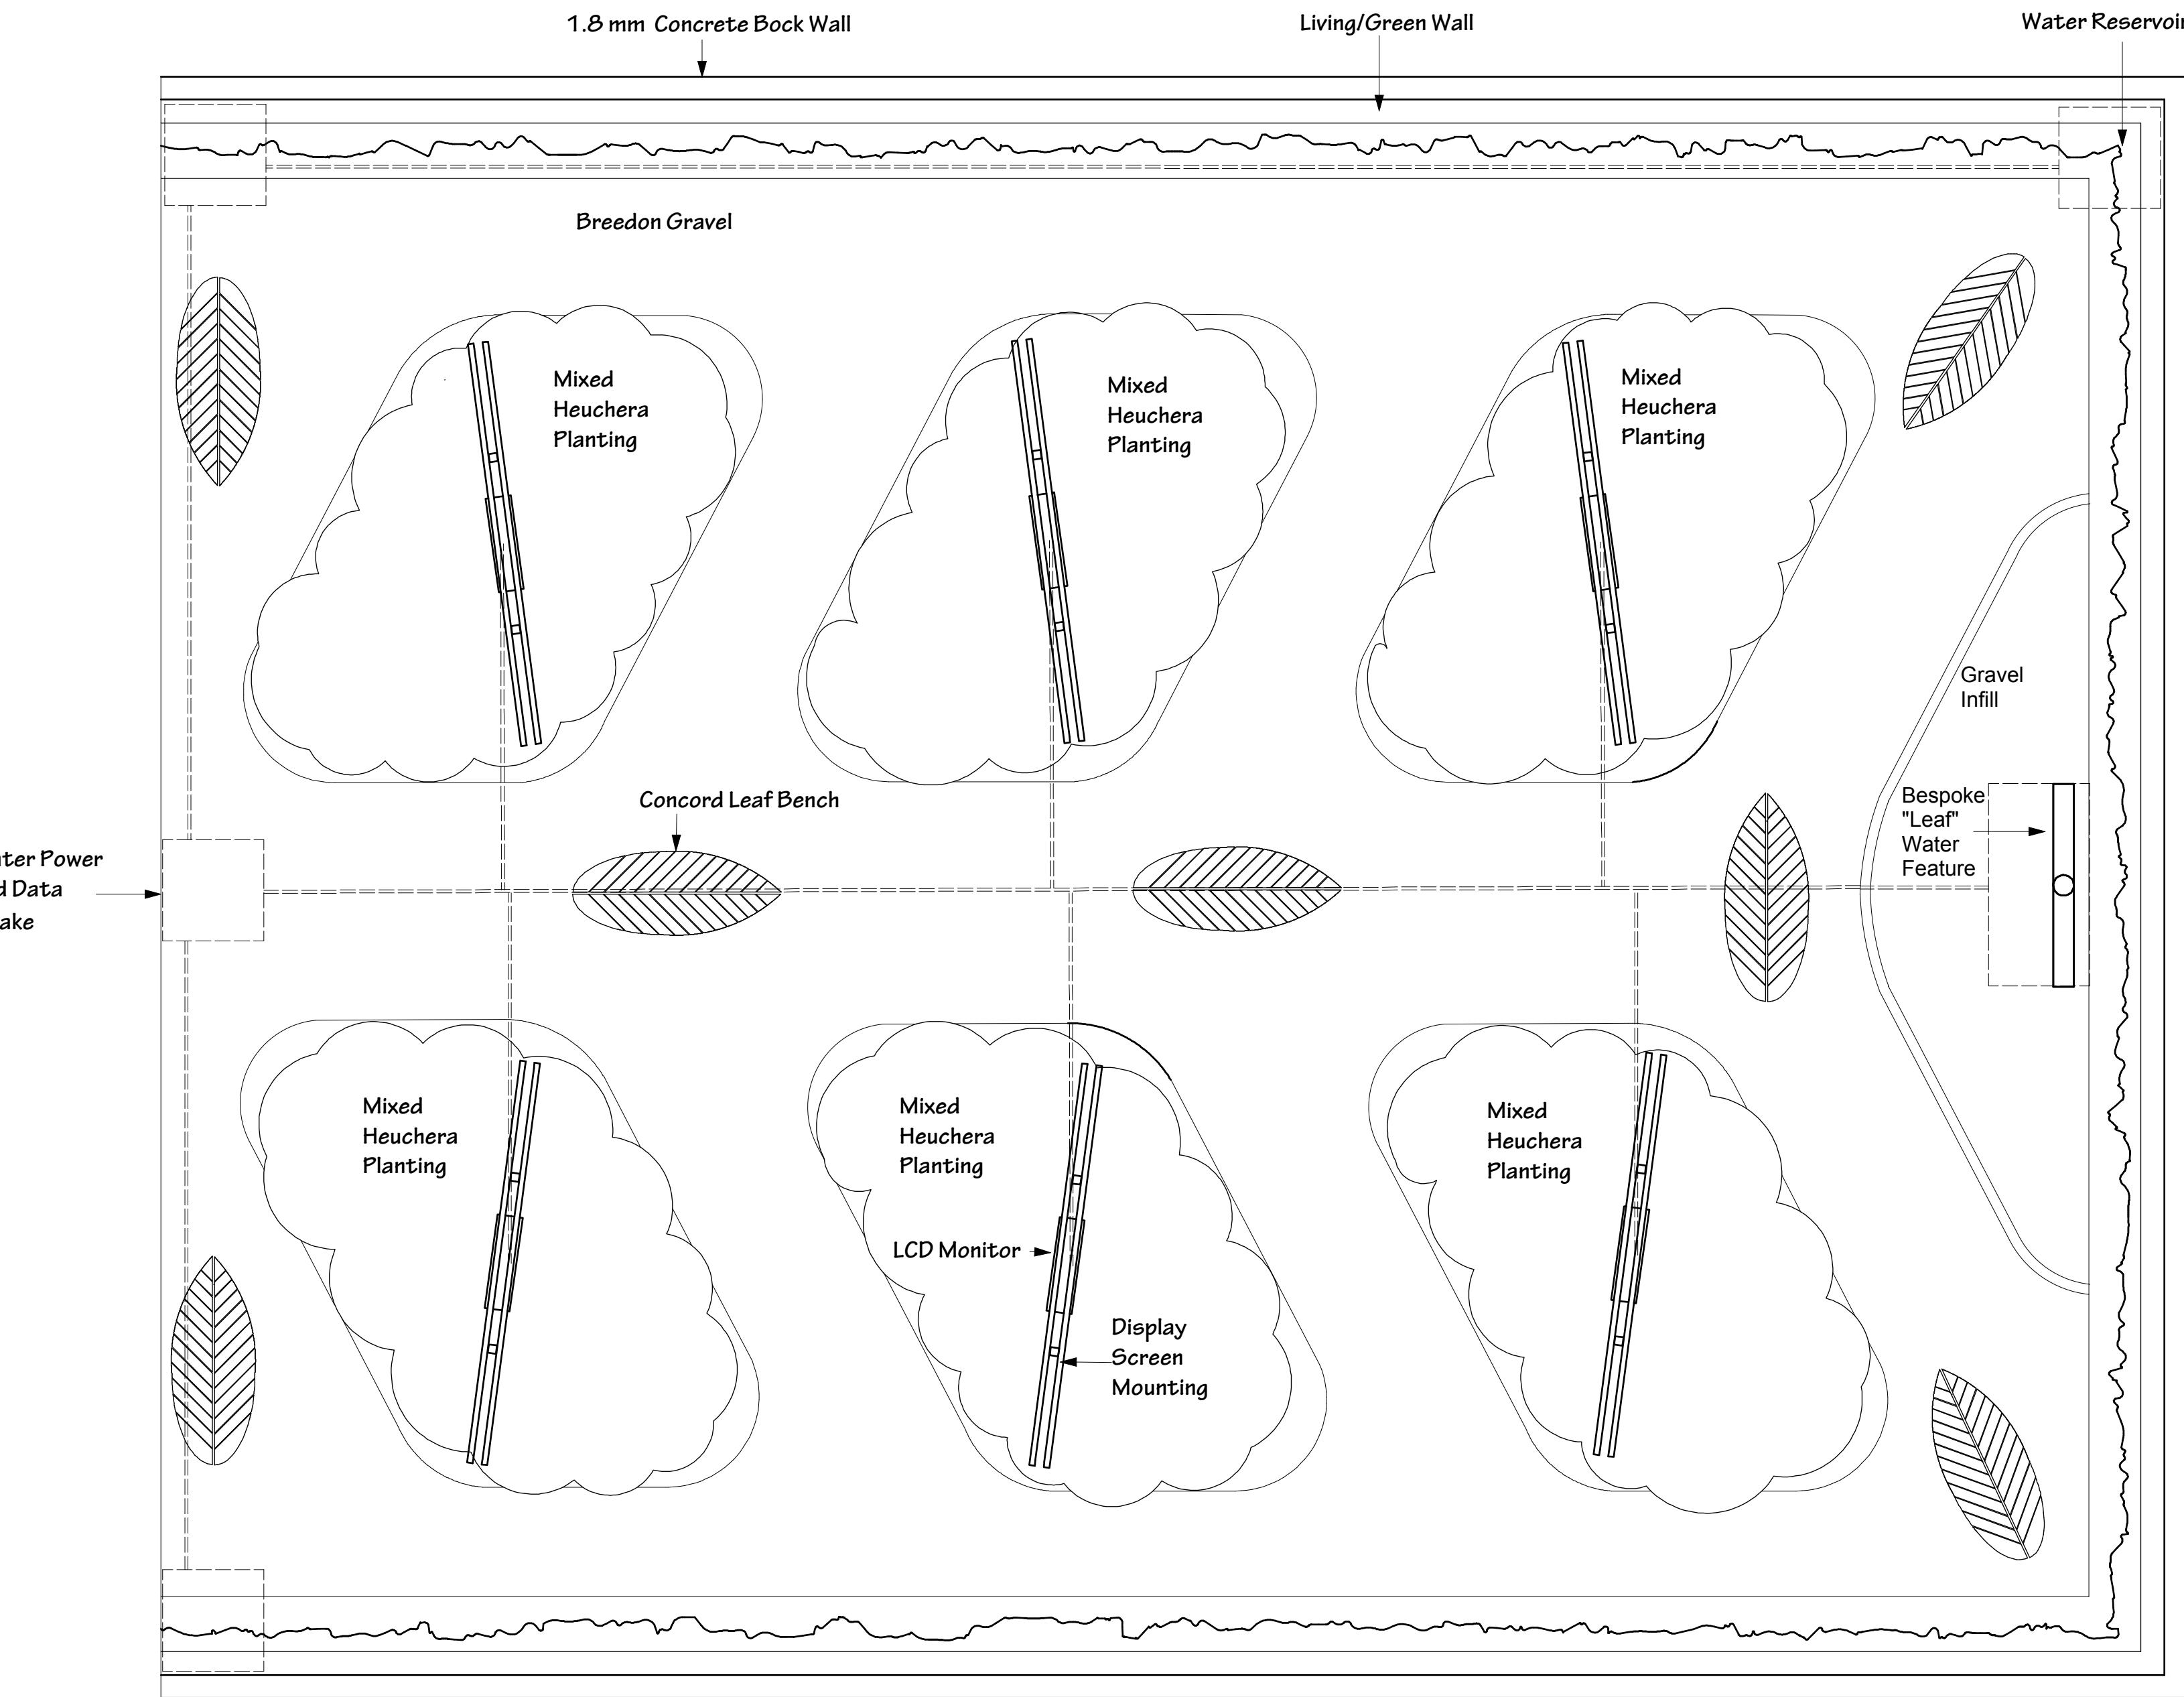

INFORMATION	
Paths : To be Breedon Golden Amber Gravel (Breedon Gravel) laid at a finished compacted thickness of 50mm, over a compacted Type 1 sub base, of 150mm minimum thickness	
Green Wall : To be the "Pro Wall" system supplied by GSky Plant Systems : http://gsky.com/green-walls/pro/ mounted on 1.8 metre high 100 X 450 X 225 cement block walls	
6X Bespoke Display Units : To be supplied by Cutting -Technologies Ltd +44 (0)1226 283322 service@cut-tec.co.uk : See construction detail.	
6 X 42" LCD Monitors to be supplied by Aqualite Outdoor http://www.aqualiteoutdoor.com/waterproof-tv	
Planting in beds: to be mixed Heuchera to show the seasonal colour change of leaves over the six planting beds. This image is to illustrate seasonal colour change for matching only	
Benches :To be the Concord Leaf Bench supplied by One Kings Lane https://www.onekingslane.com/product/23708/1508199#	
Water Feature: To be bespoke in 10mm Stainless Steel fabricated by Bonna Fabrications: See Template Detail	
allDesigner	Reg Wickings 13 Homecroft Road Sydenham London SE26 5QN rwick1234@aol.com 07876440955
Email	
Mobile	
Client's Name	Capel Manor
Job Title	Concept Garden
Drawing Title	Presentation Plan "Leaves"
Scale	1:50
Drawing Number	001:001
Date	12 th November 2013
Disclaimer	Site as seen Do not scale from this drawing All measurements to be checked on site Existing levels show as 0.000 New levels shown as (0.000)